


1300 335 633

sales@kodeaccess.com.au

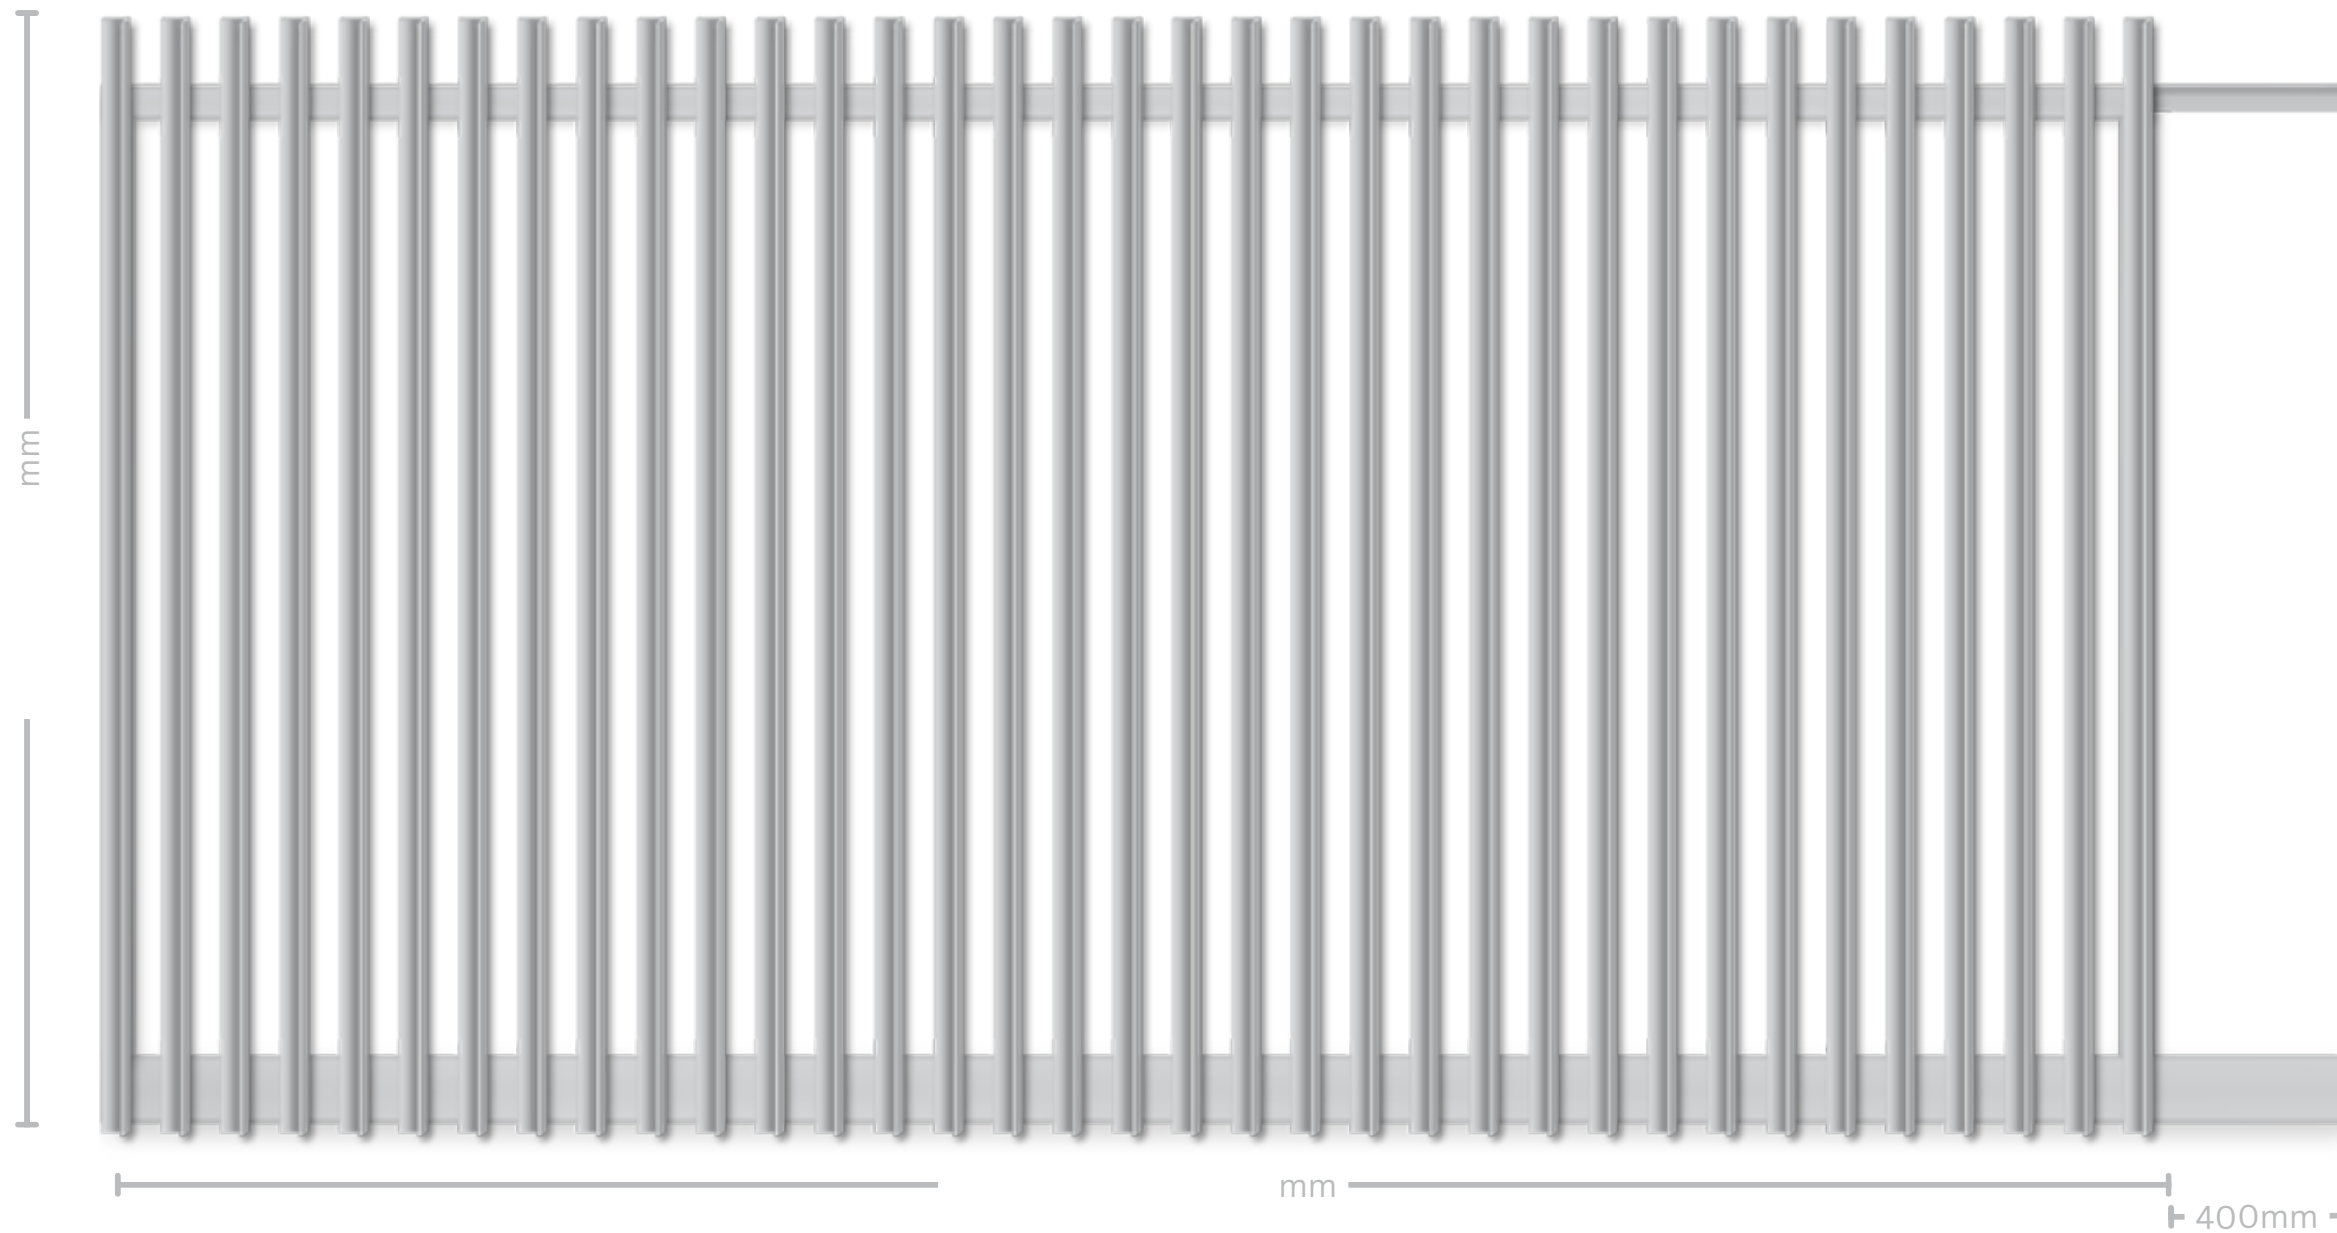

KS16V – VERTICAL ANGLE (40mm x 40mm)

Notes :



www.kodeaccess.com.au

KODE ACCESS

GATE DESIGN

KS16V – Kode Slide 16

FRAME

- 50mm x 50mm x 3mm SHS Frame
- 100mm x 50mm x 3mm RHS Bottom Rail
- 400mm Top and Bottom Rails
- Cut Outs in Bottom Rail for Recessed Wheel
- Left or Right Opening
- Guide Channel Top Rail Only

DESIGN

- 40mm x 40mm x 3mm Angle Standard
- Vertical Face Mount
- 50mm Gaps

MATERIALS

- Aluminium
- Powdercoating: Standard Colorbond Fencing Range

TITLE: VERTICAL ANGLE (40mm x 40mm)

1300 335 633

sales@kodeaccess.com.au

KODE
ACCESS

GATE DESIGN

KS16 – Kode Slide 16 (Detail)

FRAME

- 50mm x 50mm x 3mm SHS Frame
- 100mm x 50mm x 3mm RHS Bottom Rail
- 400mm Top and Bottom Tails
- Cut Outs in Bottom Rail for Recessed Wheel
- Left or Right Opening
- Guide Channel Top Rail Only


DESIGN

- 40mm x 40mm x 3mm Angle Vertical Standard
- Face Mount
- 50mm Gaps

MATERIALS

- Aluminium
- Powdercoating: Standard Colorbond Fencing Range

TITLE: VERTICAL ANGLE (40mm x 40mm)

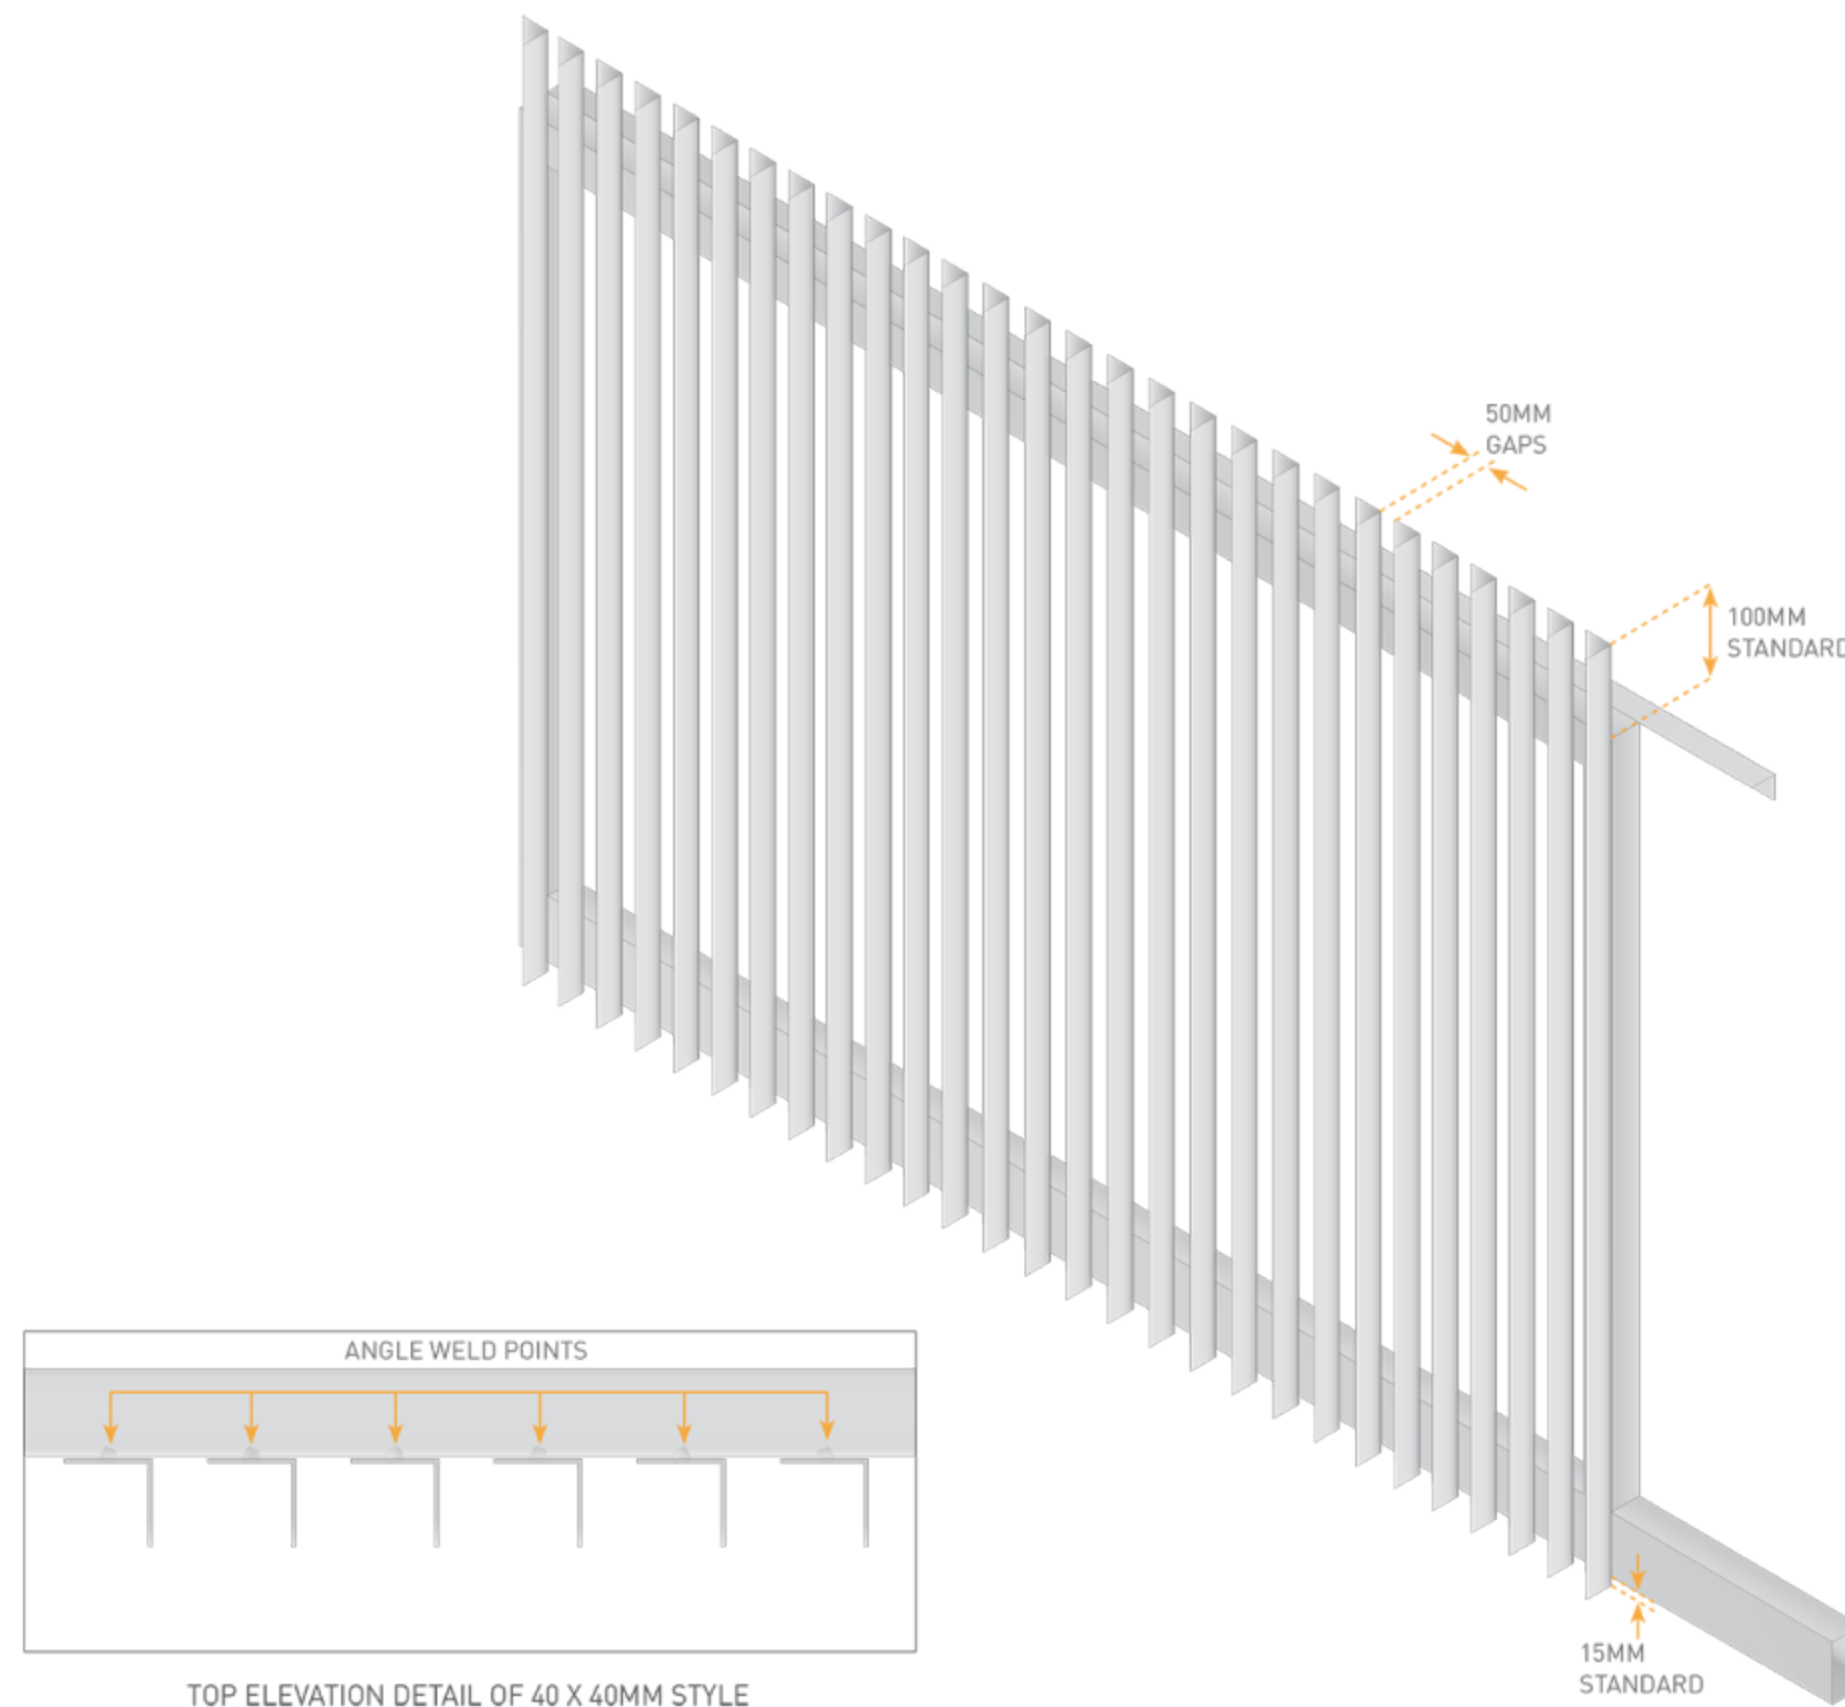

Notes :

KODE
ACCESS

www.kodeaccess.com.au