


1300 335 633

sales@kodeaccess.com.au

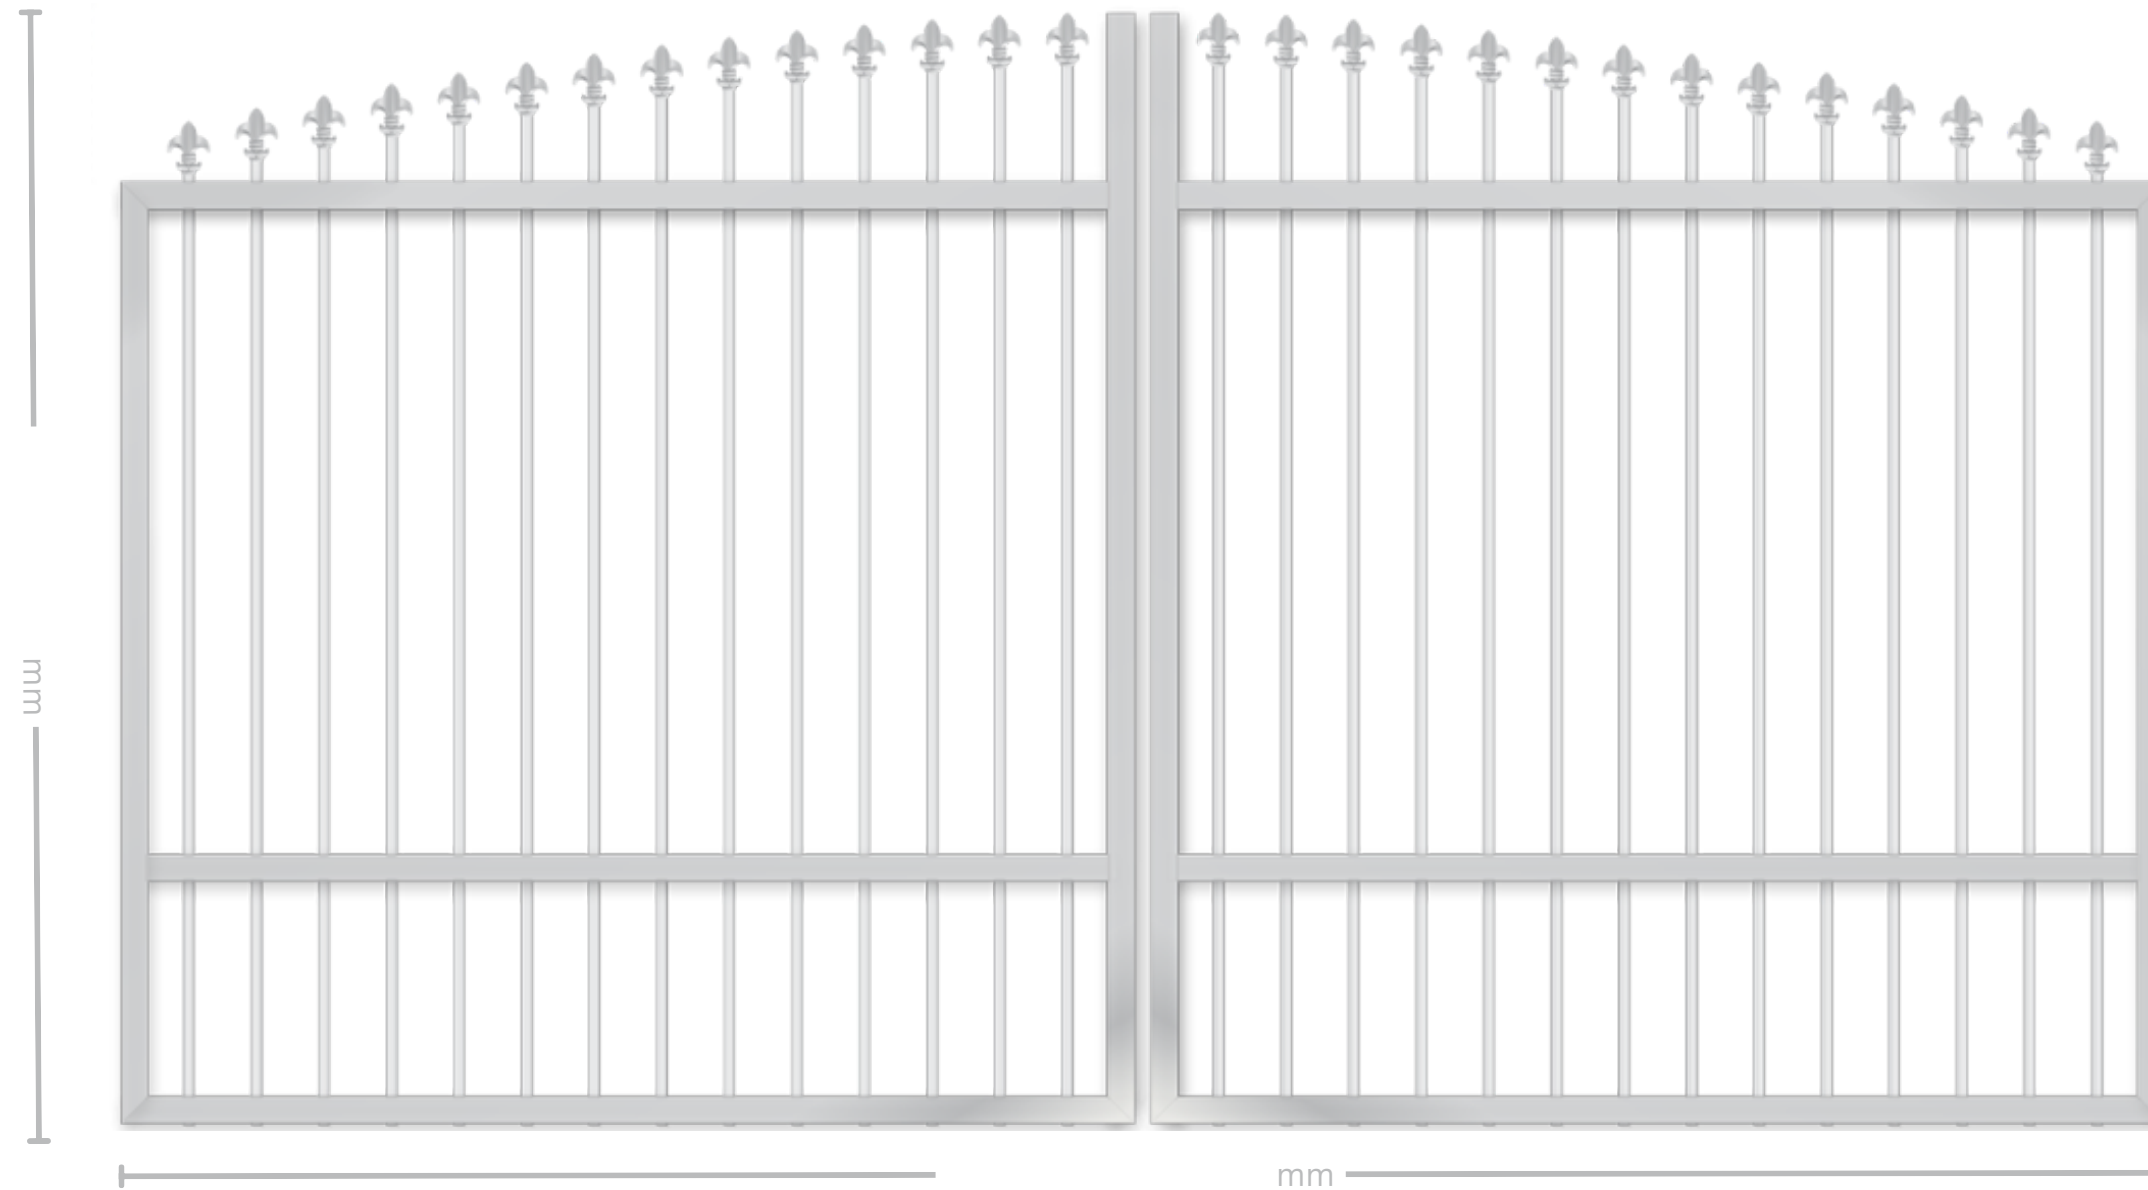

KD5 – VERTICAL TUBE - ARCH SPEARS - MID RAIL

Notes :

KODE
ACCESS

www.kodeaccess.com.au

KODE
ACCESS

GATE DESIGN

KD5 – Kode Double Swing 5

FRAME

- 50mm x 50mm x 3mm SHS Frame
- 100mm x 50mm x 3mm RHS Bottom Rail for gates >3000mm

DESIGN

19mm Vertical Tubes
100mm Tube Centres
Fleur De Lis Spear 250mm to 125mm Arch
(Various Spear Types Available)

MATERIALS

- Aluminium
- Powdercoating: Standard Colorbond Fencing Range

TITLE: VERTICAL TUBE - ARCH SPEARS - MID RAIL