


1300 335 633

sales@kodeaccess.com.au

KODE
ACCESS

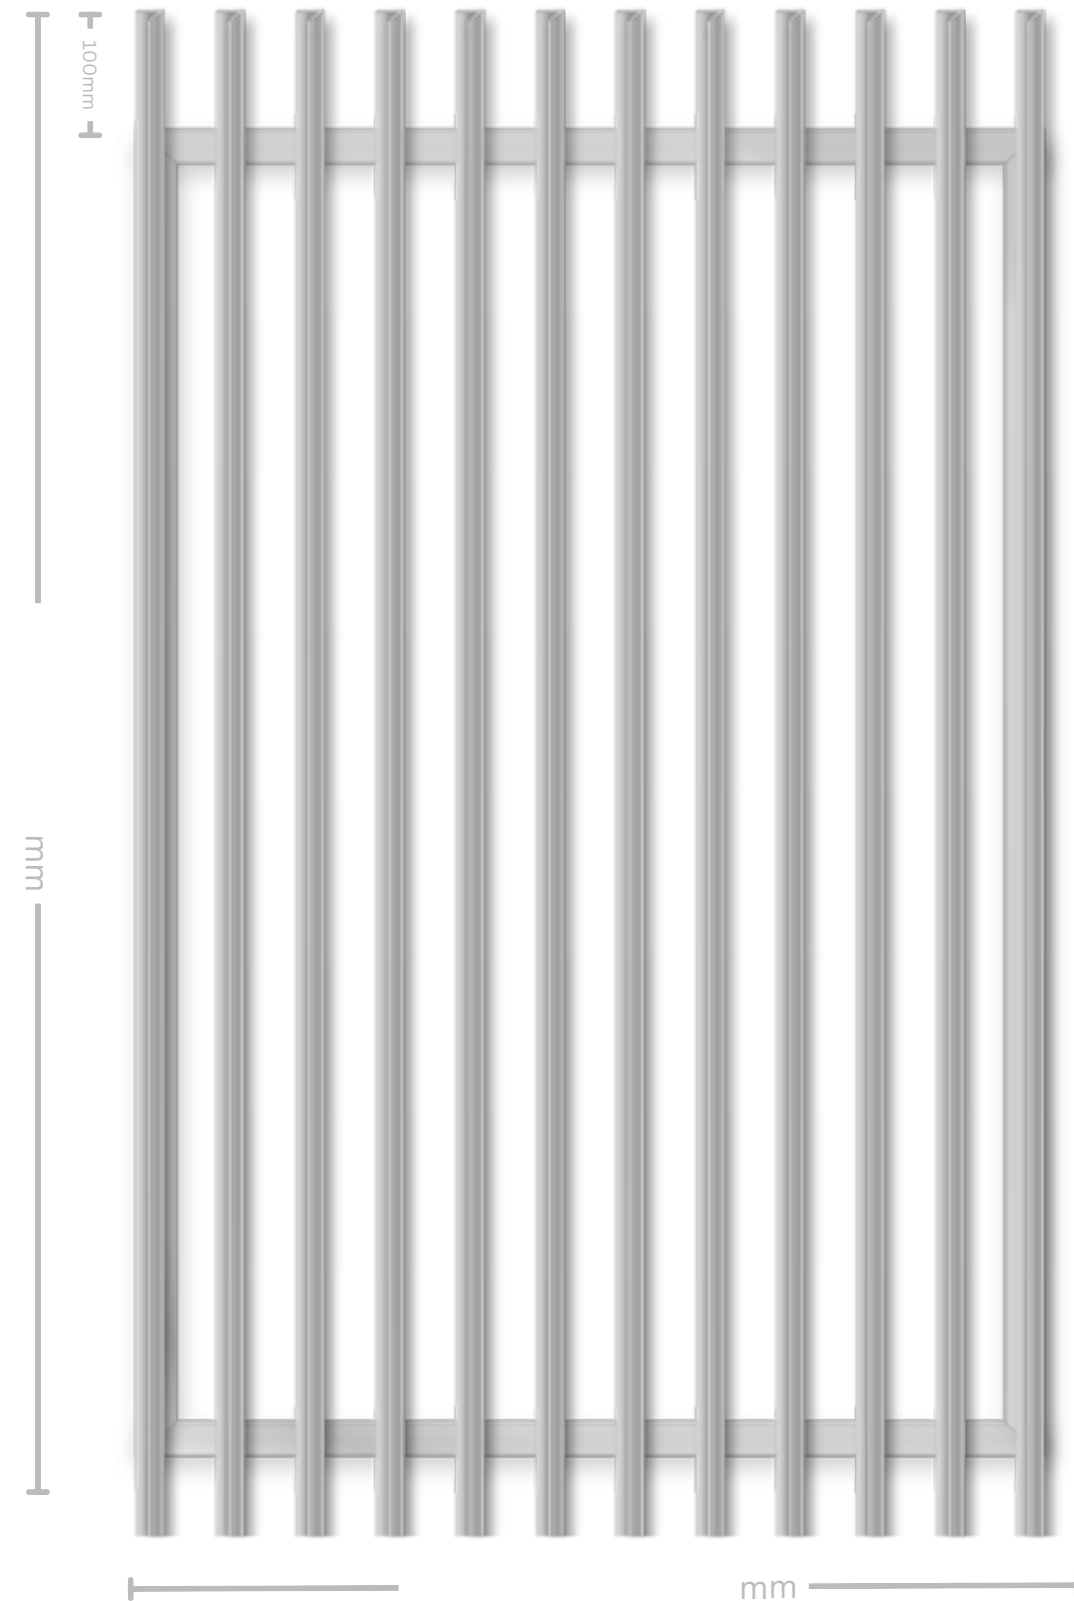

KP18V – ALTERNATING VERTICAL ANGLE
(25mm x 25mm/ 50mm x 25mm)

Notes :

KODE
ACCESS

www.kodeaccess.com.au

GATE DESIGN

KP18V – Kode Pedestrian 18

FRAME

- 50mm x 50mm x 3mm SHS Frame
- Lock Box (Optional)
- Mortice Lock (Optional)


DESIGN

- Alternating:
 - 50mm x 25mm x 3mm Angle
 - 25mm x 25mm x 3mm Angle
- Vertical Face Mount
- 50mm Gap

MATERIALS

- Aluminium
- Powdercoating: Standard Colorbond Fencing Range

TITLE: ALTERNATING VERTICAL ANGLE
(25mm x 25mm/ 50mm x 25mm)

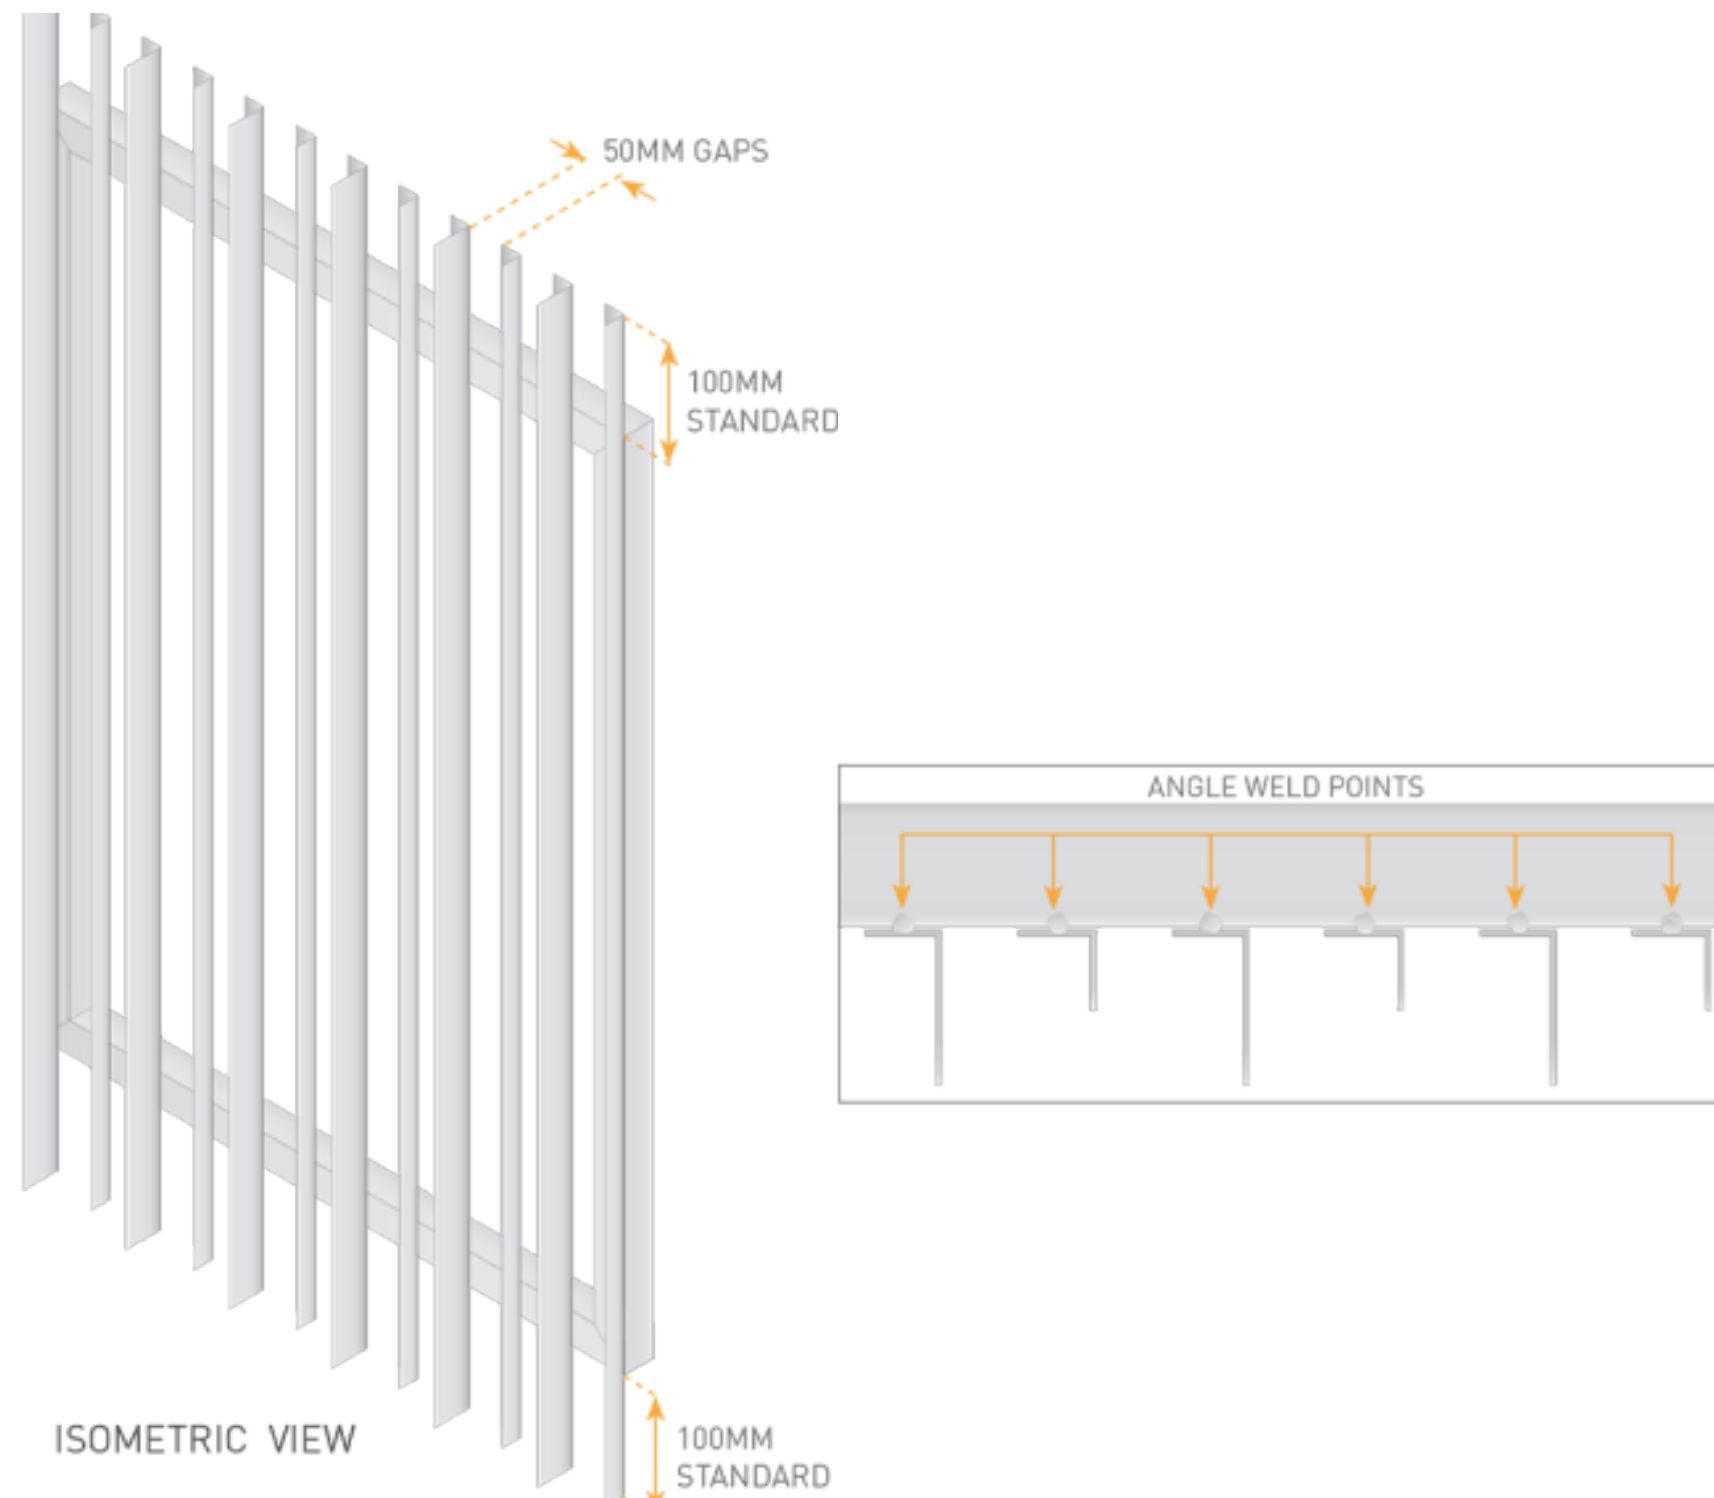

KP18V – ALTERNATING VERTICAL ANGLE
(25mm x 25mm/ 50mm X 25mm)

Notes :



GATE DESIGN

KP18V – Kode Pedestrian 18
(Detail)

FRAME

- 50mm x 50mm x 3mm SHS Frame
- Lock Box (Optional)
- Mortice Lock (Optional)

DESIGN

- Alternating:
 - 50mm x 25mm x 3mm Angle
 - 25mm x 25mm x 3mm Angle
- Vertical Face Mount
- 50mm Gap

MATERIALS

- Aluminium
- Powdercoating: Standard Colorbond Fencing Range

TITLE: ALTERNATING VERTICAL ANGLE
(25mm x 25mm/ 50mm x 25mm)