


☎ 1300 335 633

✉ sales@kodeaccess.com.au

KODE
ACCESS

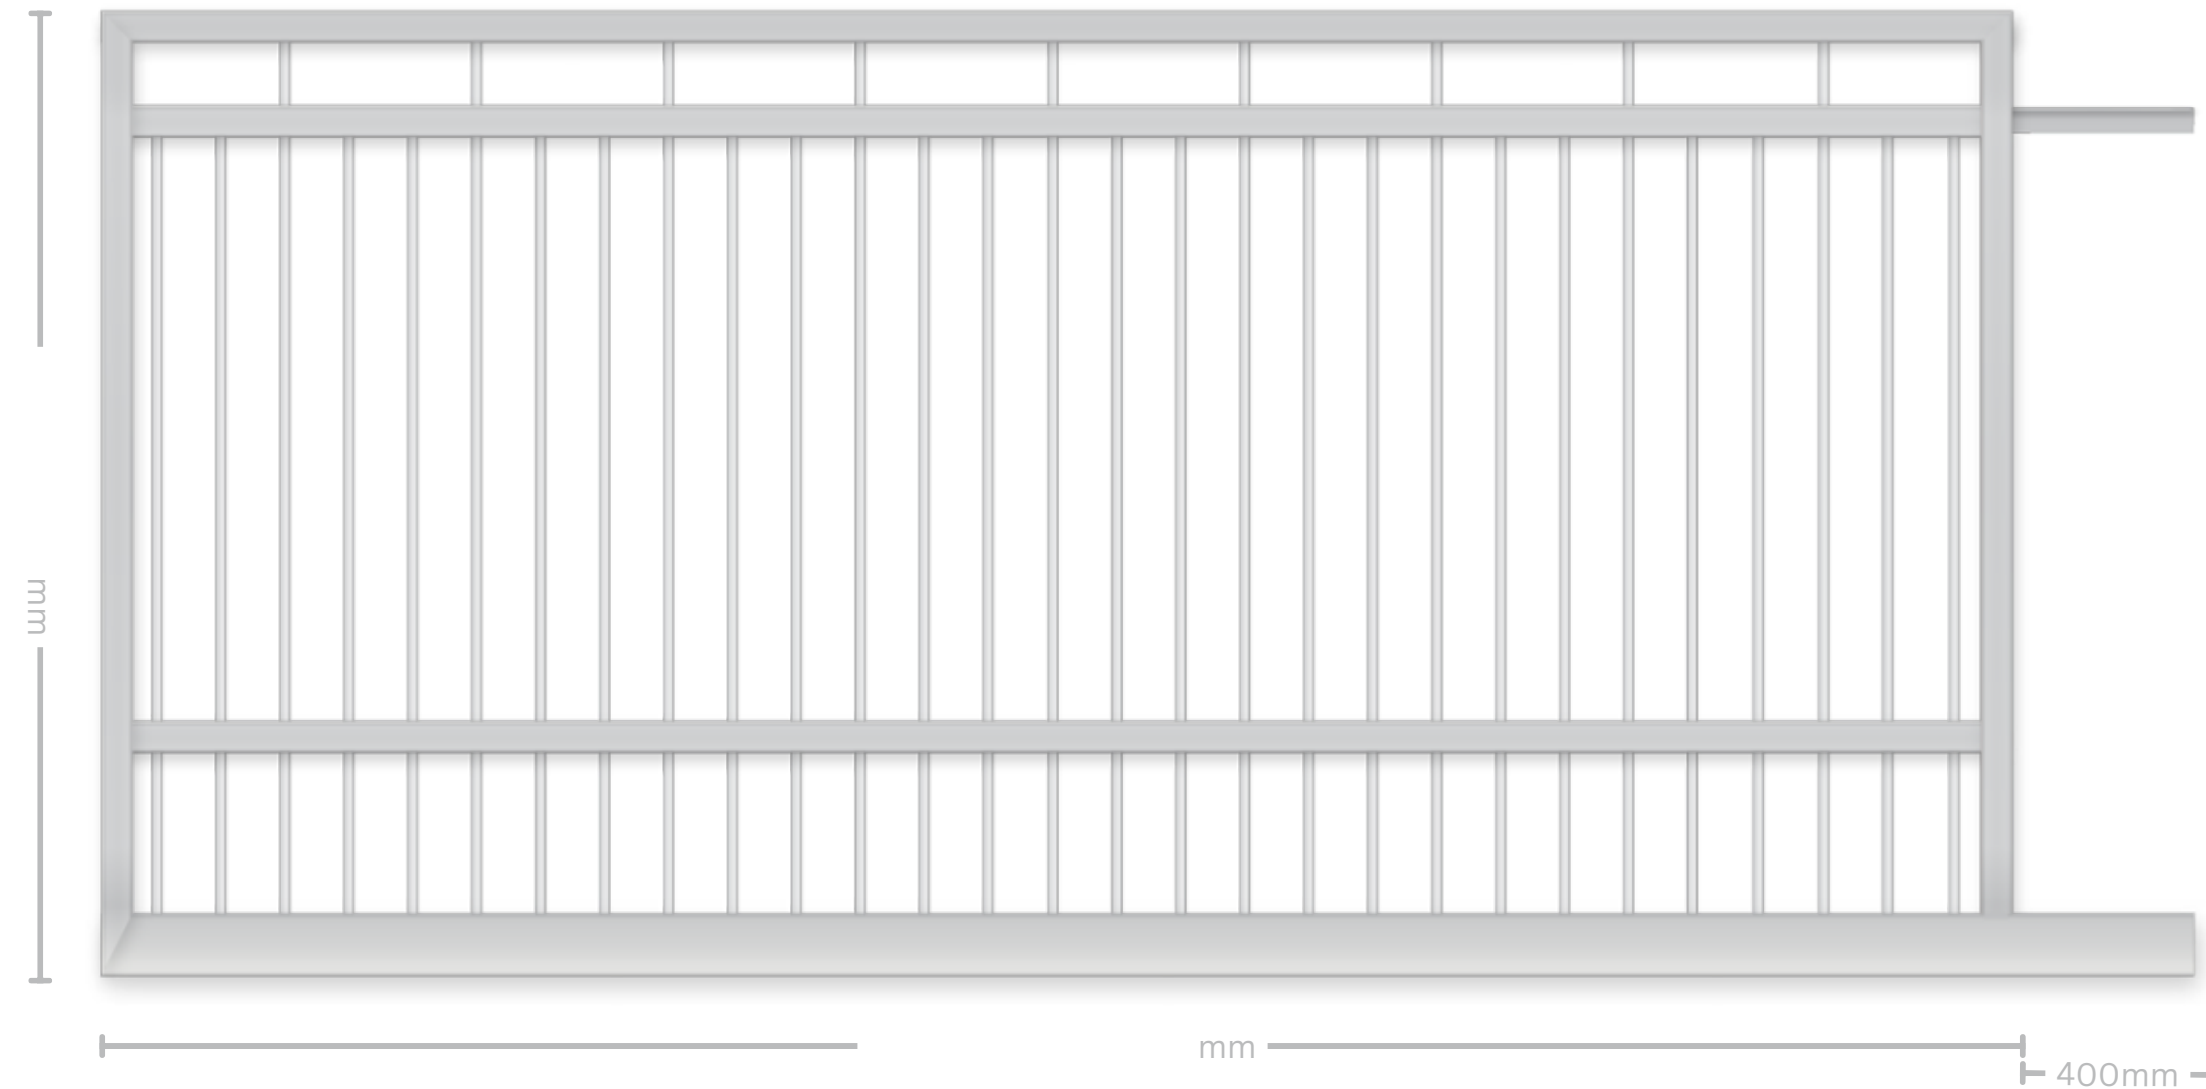

KS2 – VERTICAL TUBE - HEADER BAR (1 UP 2 DOWN) - MID RAIL

Notes :

KODE
ACCESS

www.kodeaccess.com.au

GATE DESIGN

KS2 – Kode Slide 2

FRAME

- 50mm x 50mm x 3mm SHS Frame
- 100mm x 50mm x 3mm RHS Bottom Rail
- 400mm Top and Bottom Tails
- Cut Outs in Bottom Rail for Recessed Wheel
- Left or Right Opening
- Guide Channel or Roller Bracket Top Rail

DESIGN

- 19mm or 25mm Vertical Tubes
- 100mm Centres Standard
- 100mm Header Bar Gap (1 UP 2 DOWN Design)
- Mid Rail at 1/3 Gate Height - Standard

MATERIALS

- Aluminium
- Powdercoating: Standard Colorbond Fencing Range

TITLE: VERTICAL TUBE - HEADER BAR 1 UP 2 DOWN - MID RAIL