


☎ 1300 335 633

✉ sales@kodeaccess.com.au

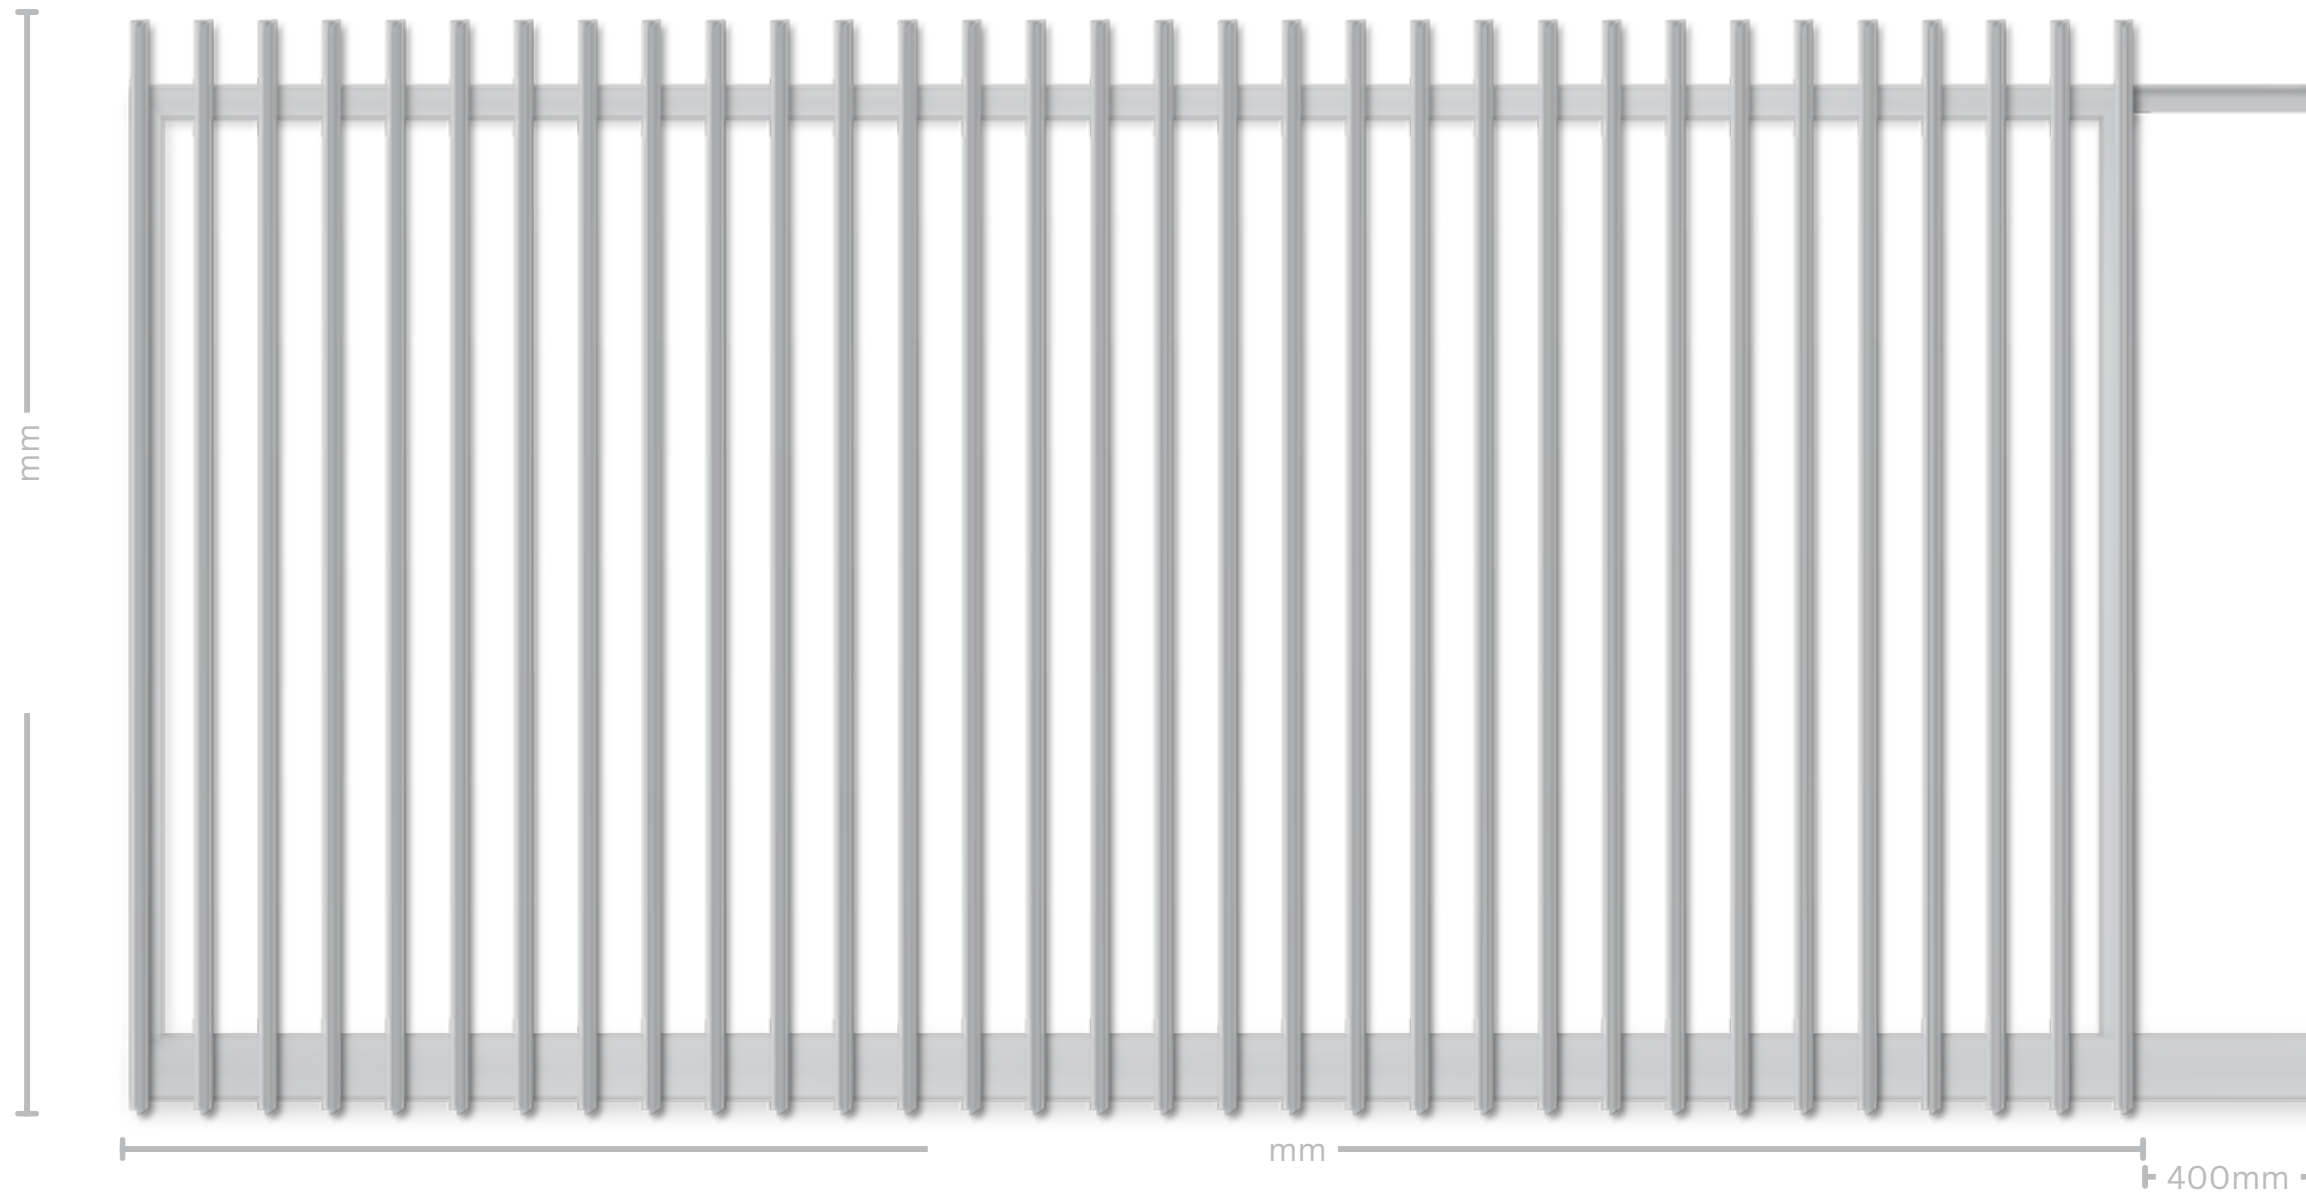

KS18 – ALTERNATING VERTICAL ANGLE (25 x 25mm / 50 x 25mm)

Notes :

KODE
ACCESS

www.kodeaccess.com.au

KODE
ACCESS

GATE DESIGN

KS18 – Kode Slide 18

FRAME

- 50mm x 50mm x 3mm SHS Frame
- 100mm x 50mm x 3mm RHS Bottom Rail
- 400mm Top and Bottom Rails
- Cut Outs in Bottom Rail for Recessed Wheel
- Left or Right Opening
- Guide Channel Top Rail Only

DESIGN

- Alternating:
 - 50mm x 25mm x 3mm Angle
 - 25mm x 25mm x 3mm Angle
- Vertical Face Mount
- 50mm Gaps

MATERIALS

- Aluminium
- Powdercoating: Standard Colorbond Fencing Range

TITLE: ALTERNATING VERTICAL ANGLE
(25mm x 25mm / 50mm x 25mm)

1300 335 633

sales@kodeaccess.com.au

KODE
ACCESS

GATE DESIGN

KS18 – Kode Slide 18 (Detail)

FRAME

- 50mm x 50mm x 3mm SHS Frame
- 100mm x 50mm x 3mm RHS Bottom Rail
- 400mm Top and Bottom Tails
- Cut Outs in Bottom Rail for Recessed Wheel
- Left or Right Opening
- Guide Channel Top Rail Only


DESIGN

- Alternating :
 - 50mm x 25mm x 3mm Angle
 - 25mm x 25mm x 3mm Angle
 - Vertical Face Mount
- 50mm Gaps

MATERIALS

- Aluminium
- Powdercoating: Standard Colorbond Fencing Range

TITLE: ALTERNATING VERTICAL ANGLE
(25 x 25mm/50 x 25mm)

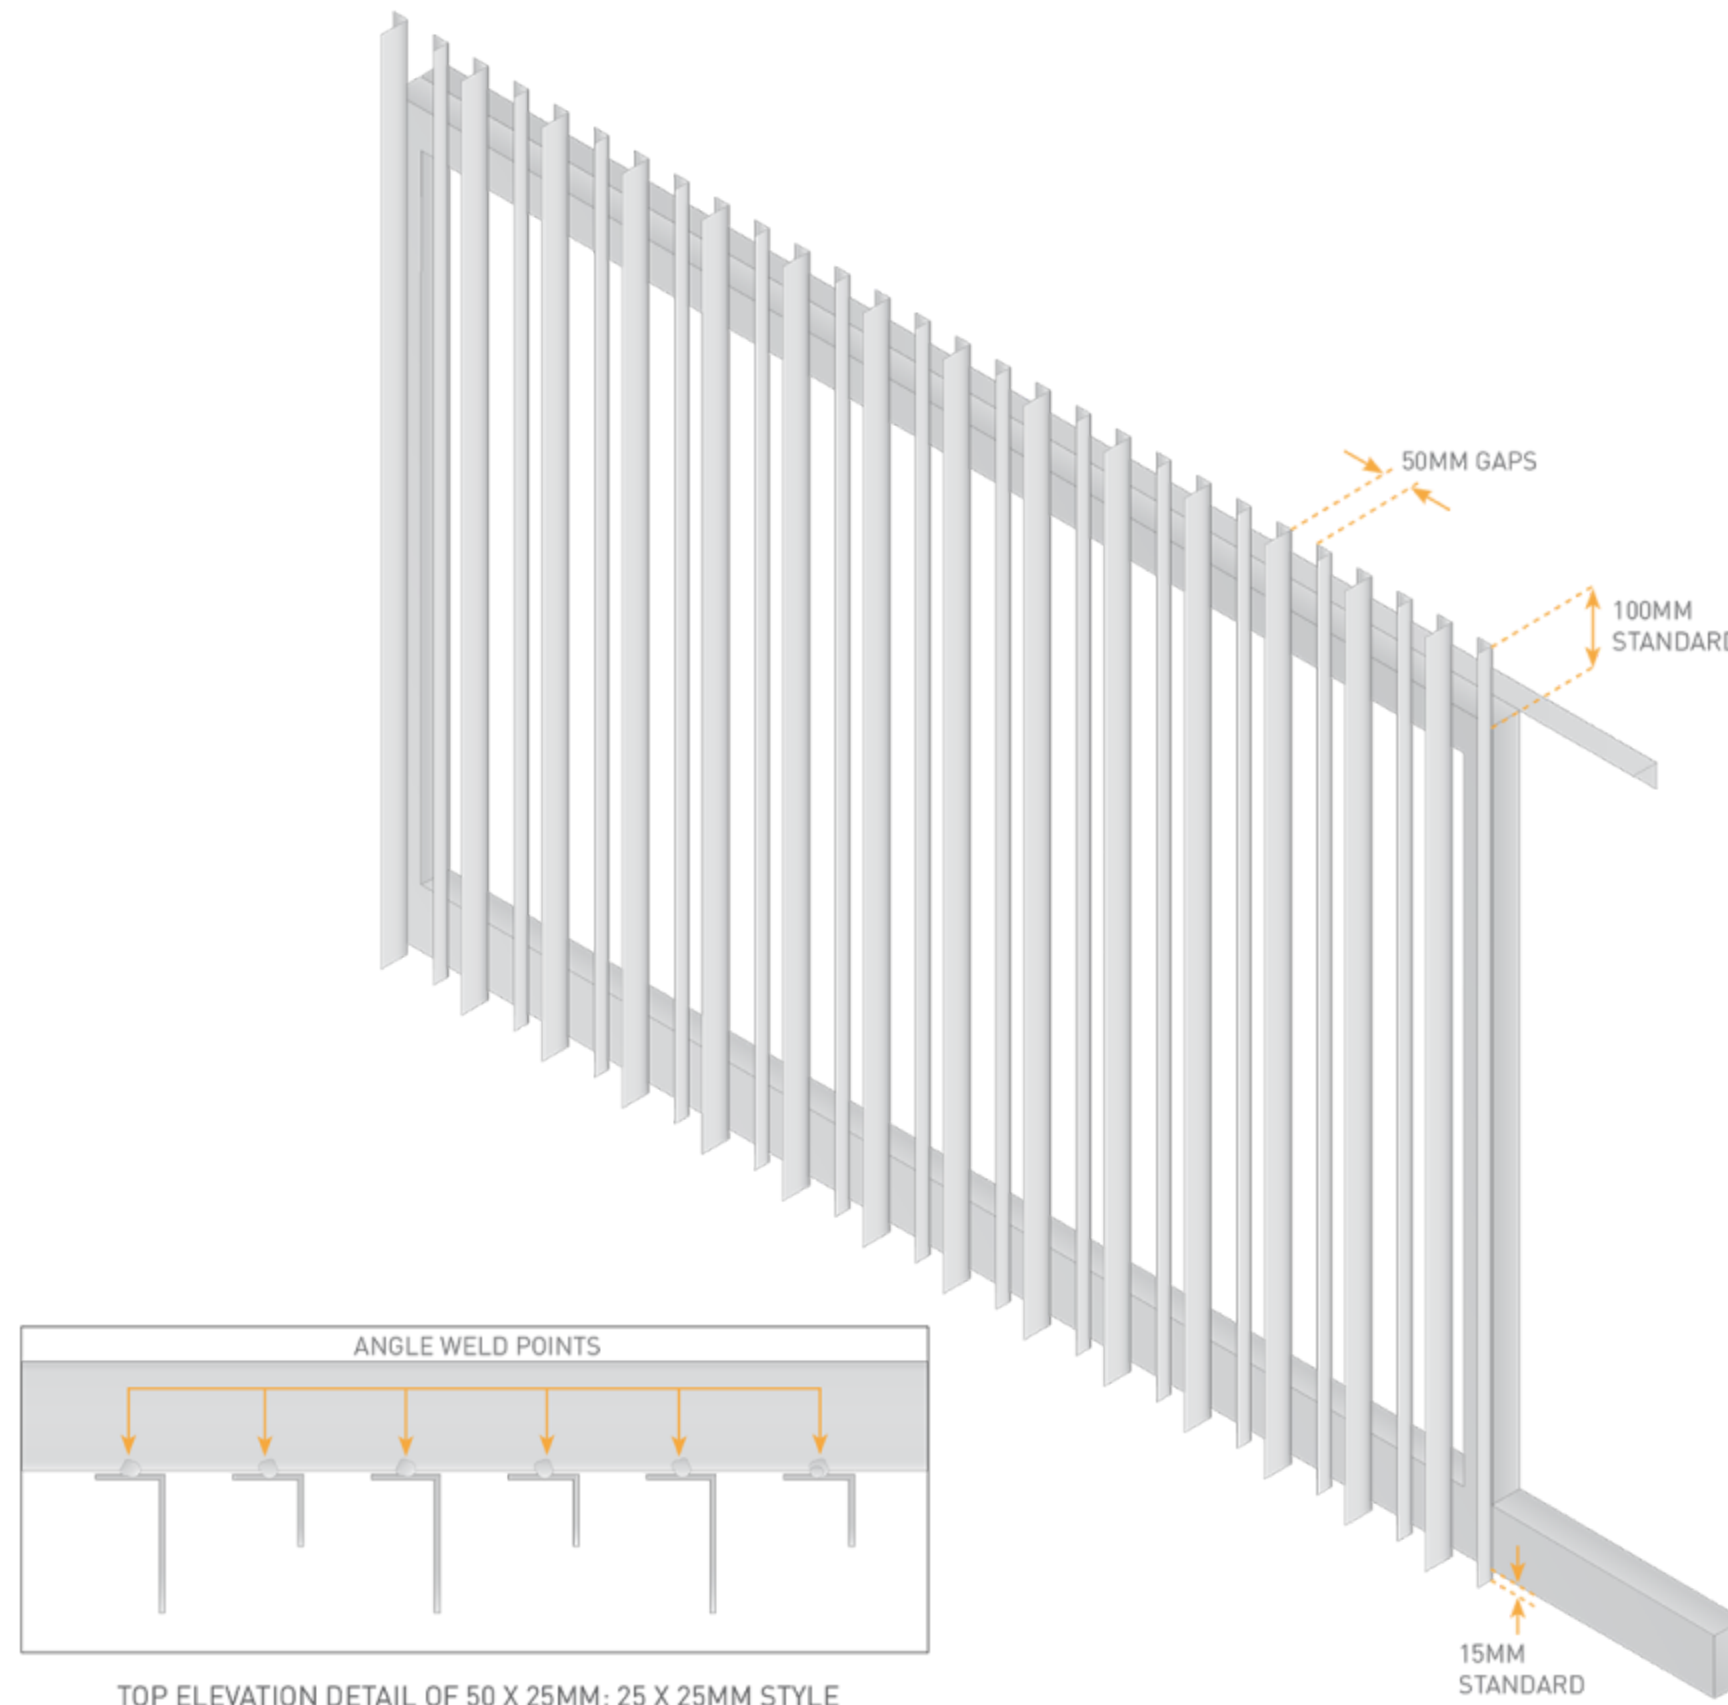

Notes :

KODE
ACCESS

www.kodeaccess.com.au